

New double-sided sign and post reading "Authorised vehicles only"

New post and rail fence length 13.3m

2 x New 3m gates

New post and rail fence length 19.3m

New grass area 16.6m²

New kerbing length 32.6m

Drawing No. Revision

NOTES

1. DO NOT SCALE FROM THIS DRAWING.
2. VERIFY ALL DIMENSIONS ON SITE PRIOR TO CONSTRUCTION.
3. REPORT ALL DISCREPANCIES TO THE DRAWING ORIGINATOR IMMEDIATELY.
4. THIS DRAWING IS TO BE READ IN CONJUNCTION WITH ALL RELEVANT DOCUMENTS, SCHEDULE "XXXXXXXX" AND STANDARD DRAWINGS "XXXXXXXX".

KEY

- New kerbing
- New post & rail fence
- New gateway
- Existing hydrant
- New post & sign
- New grass area
- New speed bump
- Existing electric pole



LOCATION PLAN
NTS

© Crown Copyright and Database rights 10023343 2017

Rev.	Date	Purpose of revision	Drawn	Checked	Approved

Owen Jenkins
Director of
Communities Operations
Oxfordshire County Council
County Hall
New Road
Oxford
OX1 1ND
Tel: 0845 310 1111


Project title
Proposed road closure

Drawing title
Islip - Closure of North Street

Drawing Status			
Consultation			
Scale @ A3 NTS	Drawn by LN Date drawn 12/12/2023	Checked by DC Date checked 12/12/2023	Approved by XXXXXXX Date approved XXXXXXX

Oxfordshire Project No. & File Ref

Drawing No. Revision

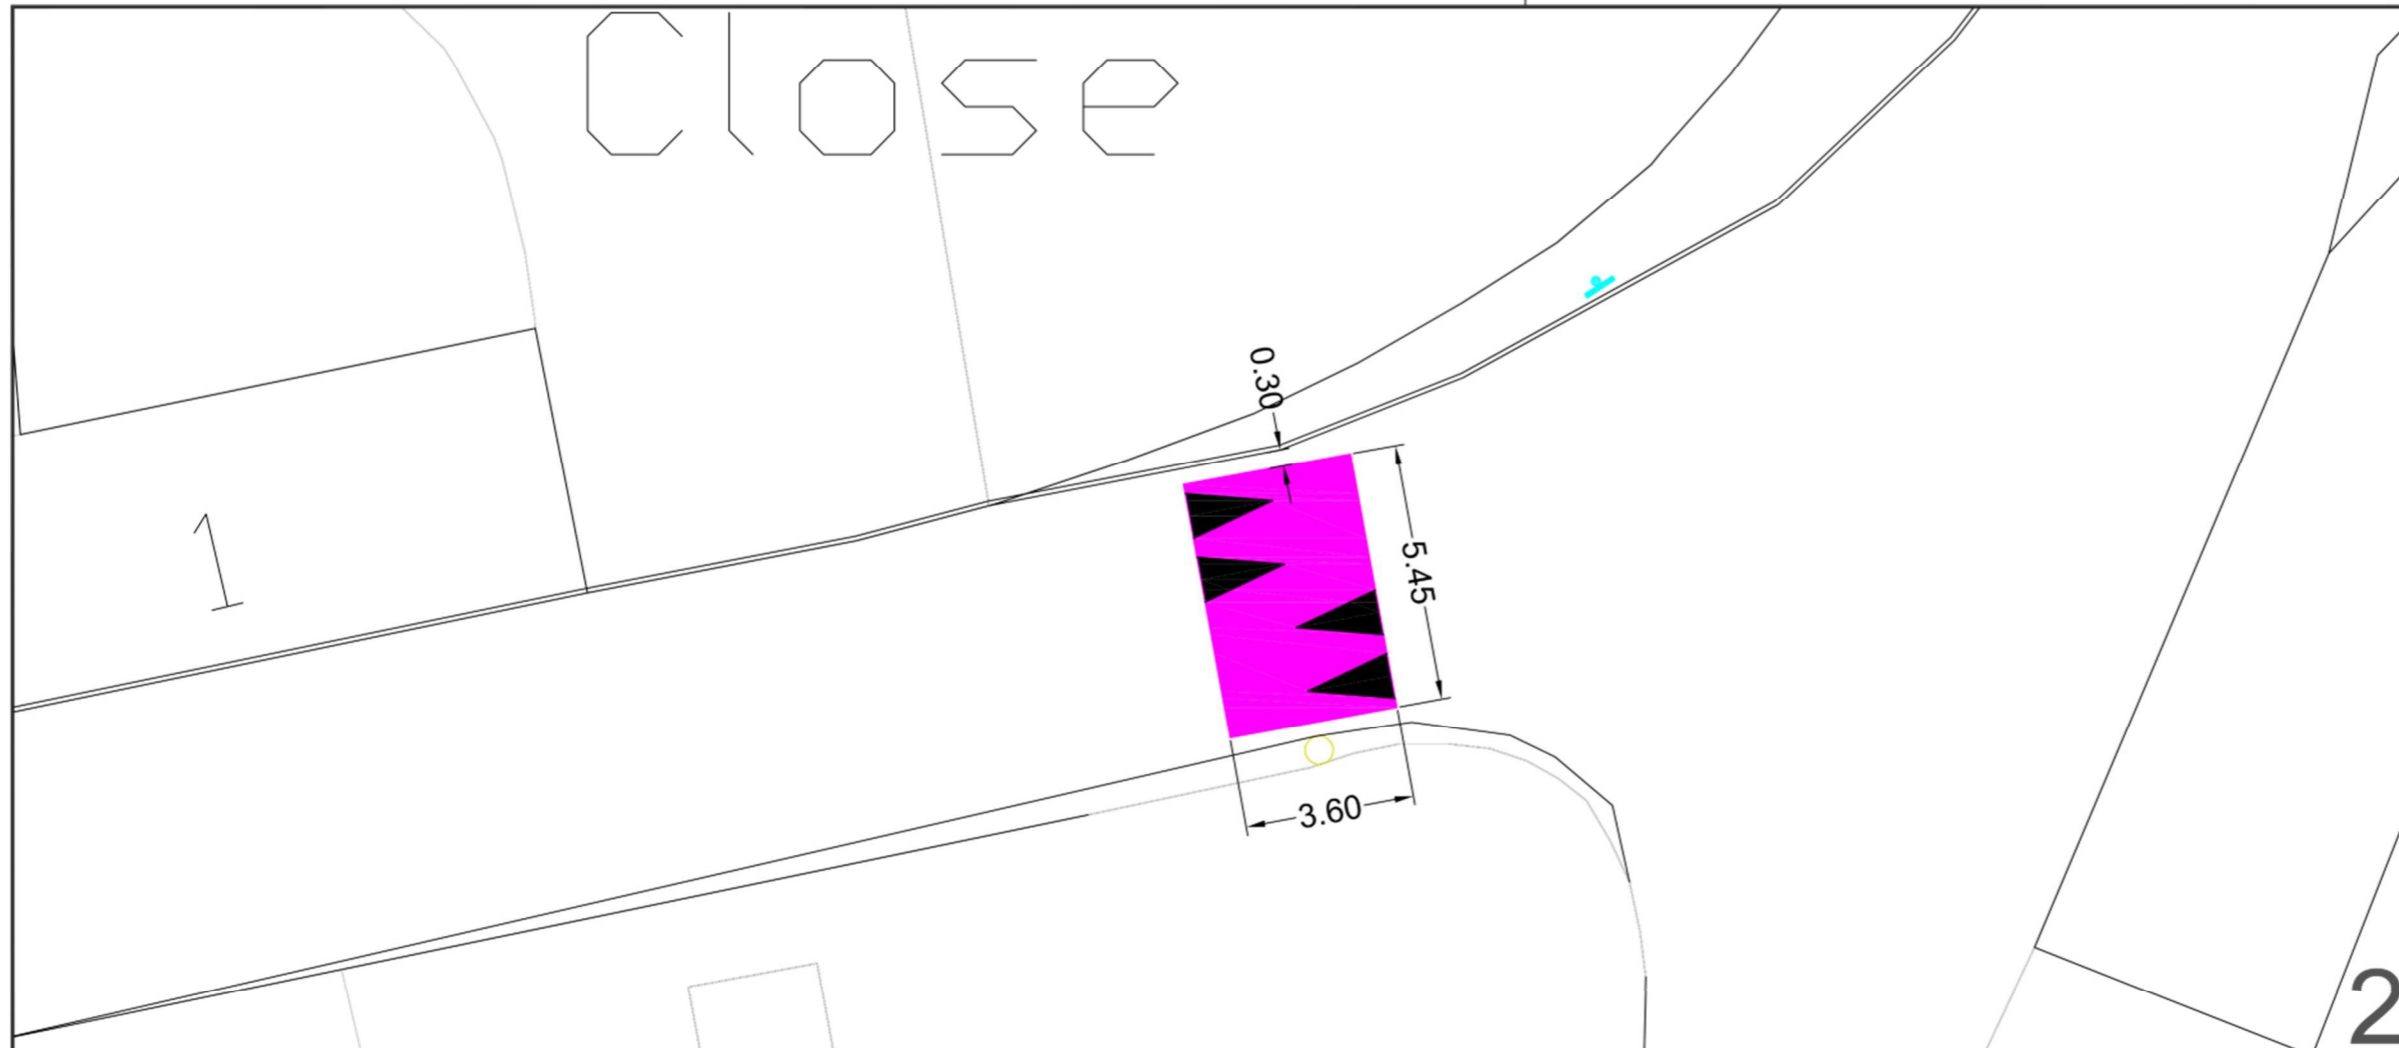

Drawing No.	Revision		
NOTES			
<ol style="list-style-type: none"> 1. DO NOT SCALE FROM THIS DRAWING. 2. VERIFY ALL DIMENSIONS ON SITE PRIOR TO CONSTRUCTION. 3. REPORT ALL DISCREPANCIES TO THE DRAWING ORIGINATOR IMMEDIATELY. 4. THIS DRAWING IS TO BE READ IN CONJUNCTION WITH ALL RELEVANT DOCUMENTS, SCHEDULE "XXXXXXXX" AND STANDARD DRAWINGS "XXXXXXXX". 			
KEY			
• New kerbing		• New speed bump	
• New post & rail fence		• Existing electric pole	
• New gateway			
• Existing hydrant			
• New post & sign			
• New grass area			



LOCATION PLAN
NTS

© Crown Copyright and Database rights 10023343 2017

Rev.	Date	Purpose of revision	Drawn	Checked	Approved

Owen Jenkins
 Director of
 Communities Operations
 Oxfordshire County Council
 County Hall
 New Road
 Oxford
 OX1 1ND
 Tel: 0845 310 1111

Project title

Proposed speed hump

Drawing title

Islip - Middle Street

Drawing Status

Consultation			
Scale @ A3	Drawn by LN	Checked by DC	Approved by XXXXXXXX
NTS	Date drawn 12/12/2023	Date checked 12/12/2023	Date approved XXXXXXXX

Oxfordshire Project No. & File Ref

Drawing No.	Revision
--------------------	-----------------